

QUESET
COMMONS
BUILDING A
EASTON
MA


Civil Engineers

Structural Engineers
Valdes and Valdes Engineers
639 Granite Street, Suite 101
Branford, MA 02826

MEP / FP Engineers
Worby / Barber Associates, Inc.
1030 Washington Street
Hanover, MA 02339

ISSUED FOR PROGRESS
NOT FOR CONSTRUCTION
July 08, 2013

KEY PLAN

 


SALESBERG ARCHITECTS

14 HANBLETT STREET
QUINCY, MASSACHUSETTS 02269
PHONE: 617-729-7215
FAX: 617-729-2862

Date:	12/1/12
Scale:	1/8" = 1'-0"
Proj. no.:	201208
Scale:	As Shown
Date:	July 08, 2013
File name:	
Quaset Commons Building A	

LEVEL 1
FLOOR PLAN

A1.1

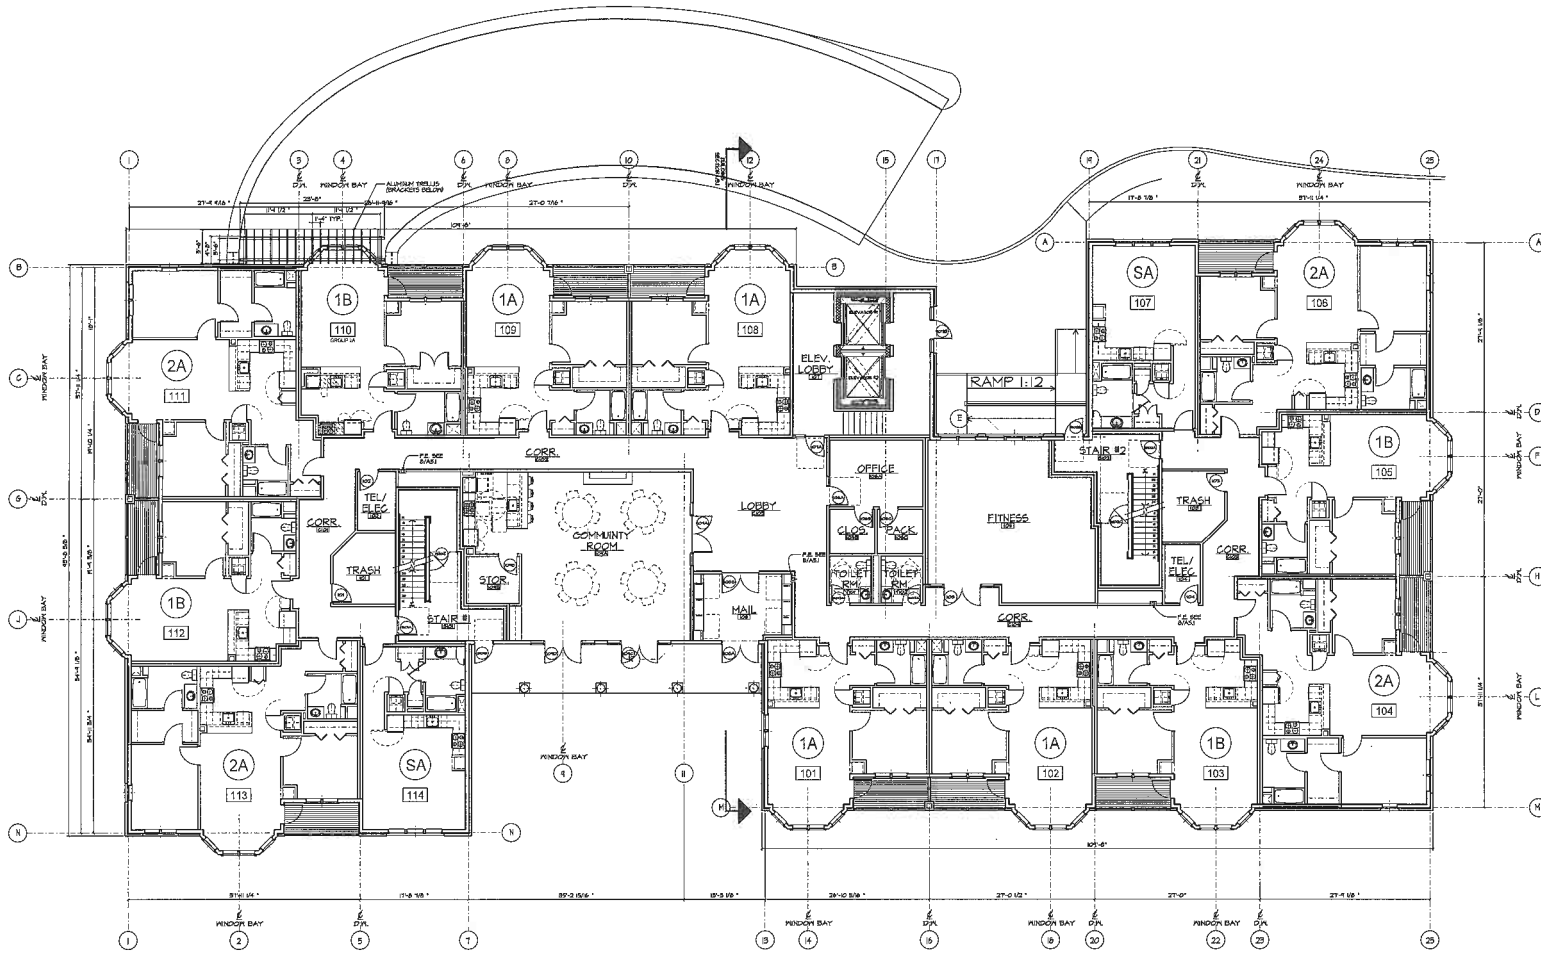

1 FIRST FLOOR PLAN
1/8" = 1'-0"