

QUESET
COMMONS
BUILDING A
EASTON
MA

Civil Engineers

Structural Engineers
Valles and Velaz Engineers
650 Grants Street, Suite 101
Quincy, MA 02269

MEP / FP Engineers
Worby / Garbar Architects, Inc.
1280 Washington Street
Haverhill, MA 02330

ISSUED FOR PROGRESS
NOT FOR CONSTRUCTION
July 08, 2013

SHANKS ARCHITECTS


14 FRANKLIN STREET
QUINCY, MASSACHUSETTS 02269
PHONE: 617-770-2710
FAX: 617-770-9850

date:	10/1/13
by:	AV
check:	
approved:	
date:	
by:	
check:	
approved:	
date:	
by:	
check:	
approved:	
date:	
by:	
check:	
approved:	
date:	
by:	
check:	
approved:	

Quaset Commons Building A

LEVEL 3
FLOOR PLAN

A1.3

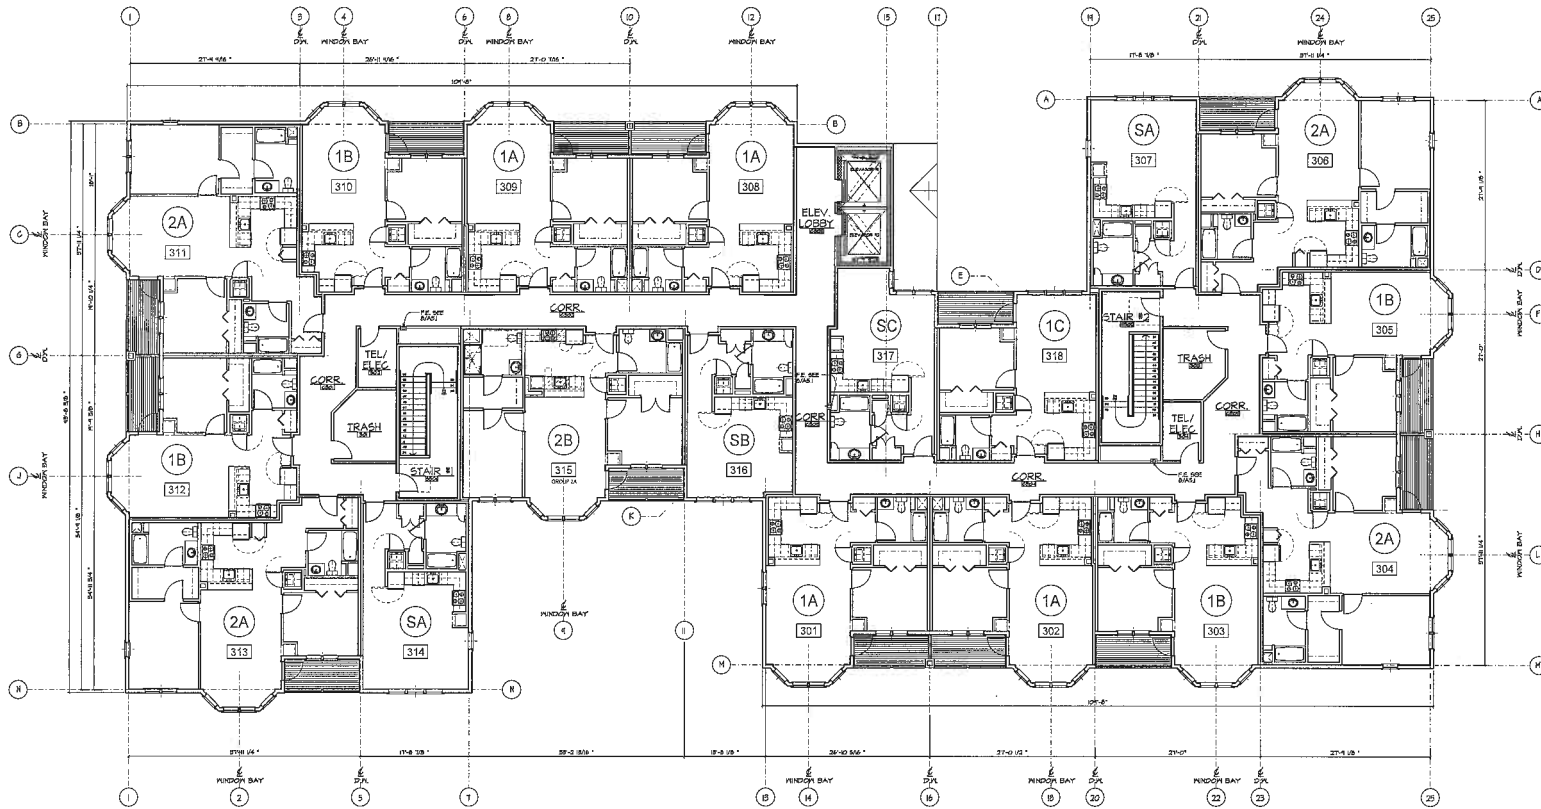

LEVEL THREE PLAN
10/1/13